

**OIL INDIA LIMITED**  
**(A Government of India Enterprise)**  
**CONTRACTS DEPARTMENT**  
**P.O. DULIAJAN – 786602, ASSAM**

**ADDENDUM-1**


**IFB No. CDI4186P21**

This **Addendum No. 1 dated 23.06.2020** to IFB No. CDI4186P21 for “Implementation of Acoustic Part along with arrangement of Audio equipment for auditorium, chairs for auditorium, furniture for conference room and stage furnishing, lighting & crafting arrangement with installation, testing, commissioning and hand over the project completed in all aspect of Public Auditorium at Duliajan including supply of all materials” is issued to provide the **Layout drawing of the Public Auditorium** at Duliajan (copy of drawing enclosed herewith).

All others terms and conditions of the Bid Document remain unchanged. Details can be viewed at [www.oil-india.com](http://www.oil-india.com).

-----

**MANAGER-CONTRACTS(S)**

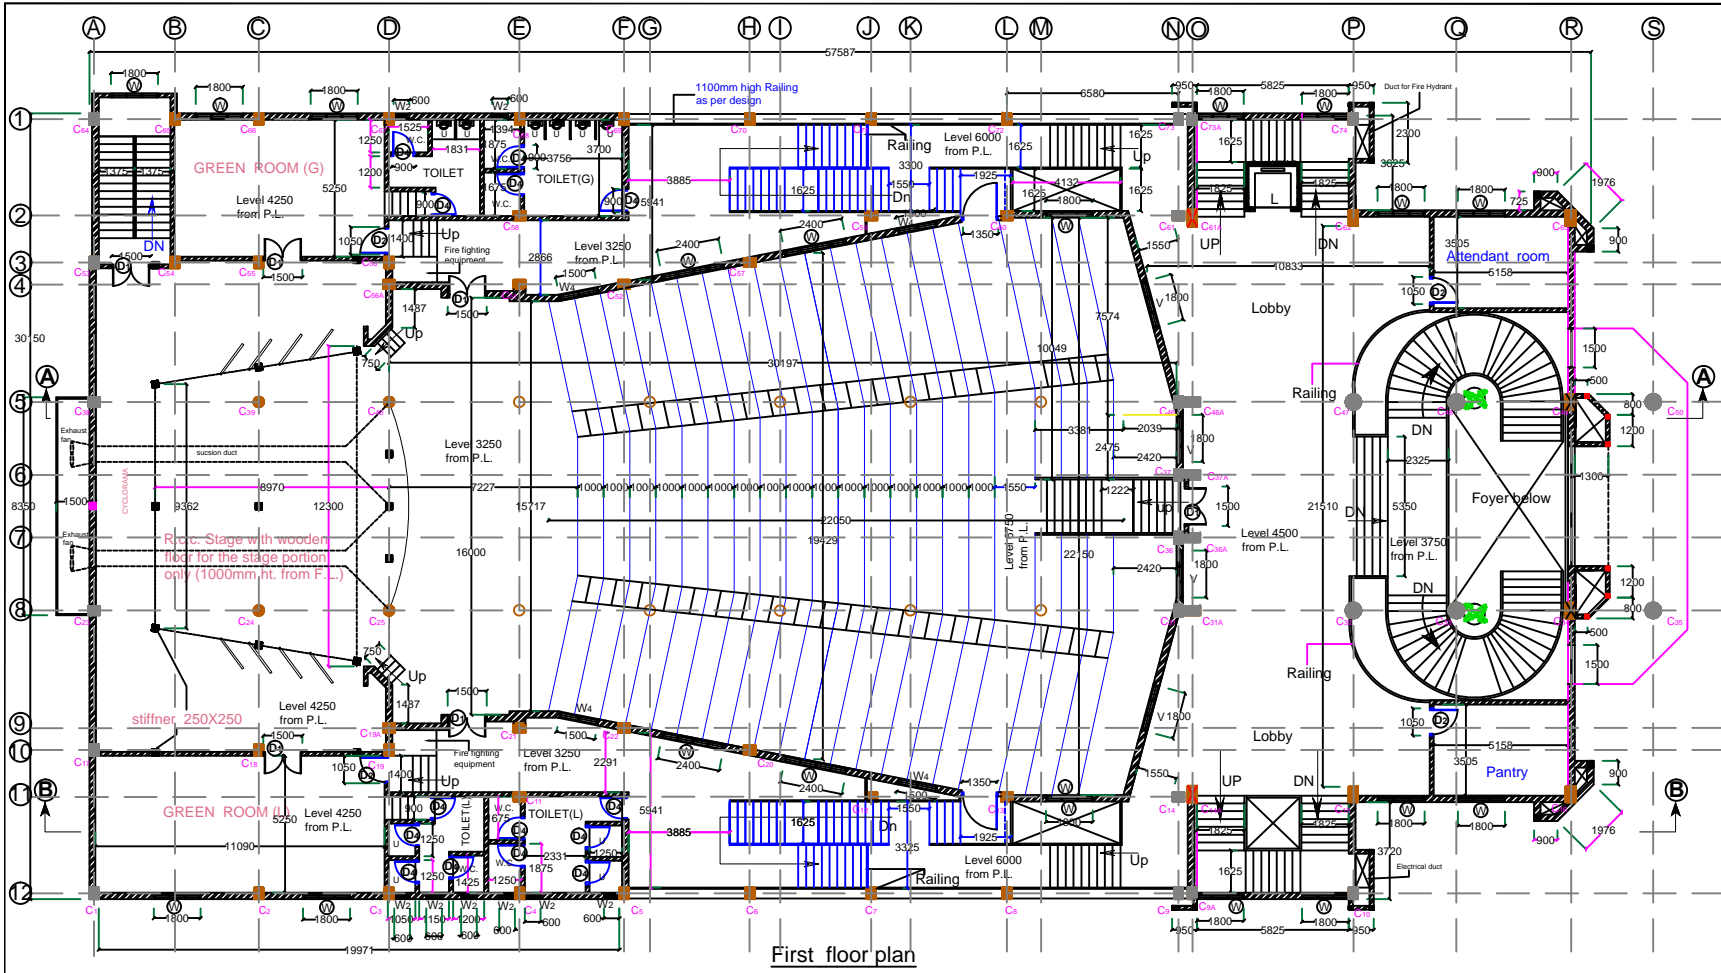

First floor plan

This drawing is a "COPYRIGHT"  
 Contents of this drawing or part thereof may not be  
 used or reproduced without permission from  
 M/S Archneers & associates, Tinsukia.

No of print	Issued to	Date
1 Copy		20-Sep-12

Revision	Description	Done by	Date

- GENERAL NOTE :**
- No dimension are to be scaled out from this drawing
  - All dimension are in mm unless noted otherwise.
  - Contractor must verify all dimension on site before commencing any work.
  - All beam - column connection are center line connection except otherwise mention.
- STRUCTURAL NOTE :**
- Concrete grade will be
    - (i) in footing M 20
    - (ii) in column M 20
    - (iii) in slab M 15
    - (iv) in beam M 20
  - Cover to main reinforcement.
    - (i) in footing 50 mm
    - (ii) in column 40 mm
    - (iii) in slab 15 mm
    - (iv) in beam 25 mm
  - All main reinforcements will be Fe 415 Steel conforming to IS: 1786-1988 or equivalent.
  - All slings will be of Fe 415 Steel conforming to IS: 1786-1988 unless mention otherwise.
  - Not more than half the column bars shall be lapped at a section.

CLIENT:  
**OIL INDIA LTD.**  
 Duliajan.

PROJECT:  
**Proposed Public Auditorium Building.**

Drawing Title  
**1st. Floor Plan**

scale  
 date:  
 drawn by: **Dipsikha**  
 checked by:

Contractor:  
**Archneer & Associates**  
 Architects, Engineer's, Planner's & Valuer's,  
 Bhubaneswar Building, 1st floor, College Road, Tinsukia,  
 Dist. Bhubaneswar, Orissa, India - 751005  
 Archneer's sign:  
 Anup Gogoi, B.Arch, F.I.V.

Job No :  
 Sheet no : 02